

SCATTERFIELD ROAD (SOUTHBOUND LANES)

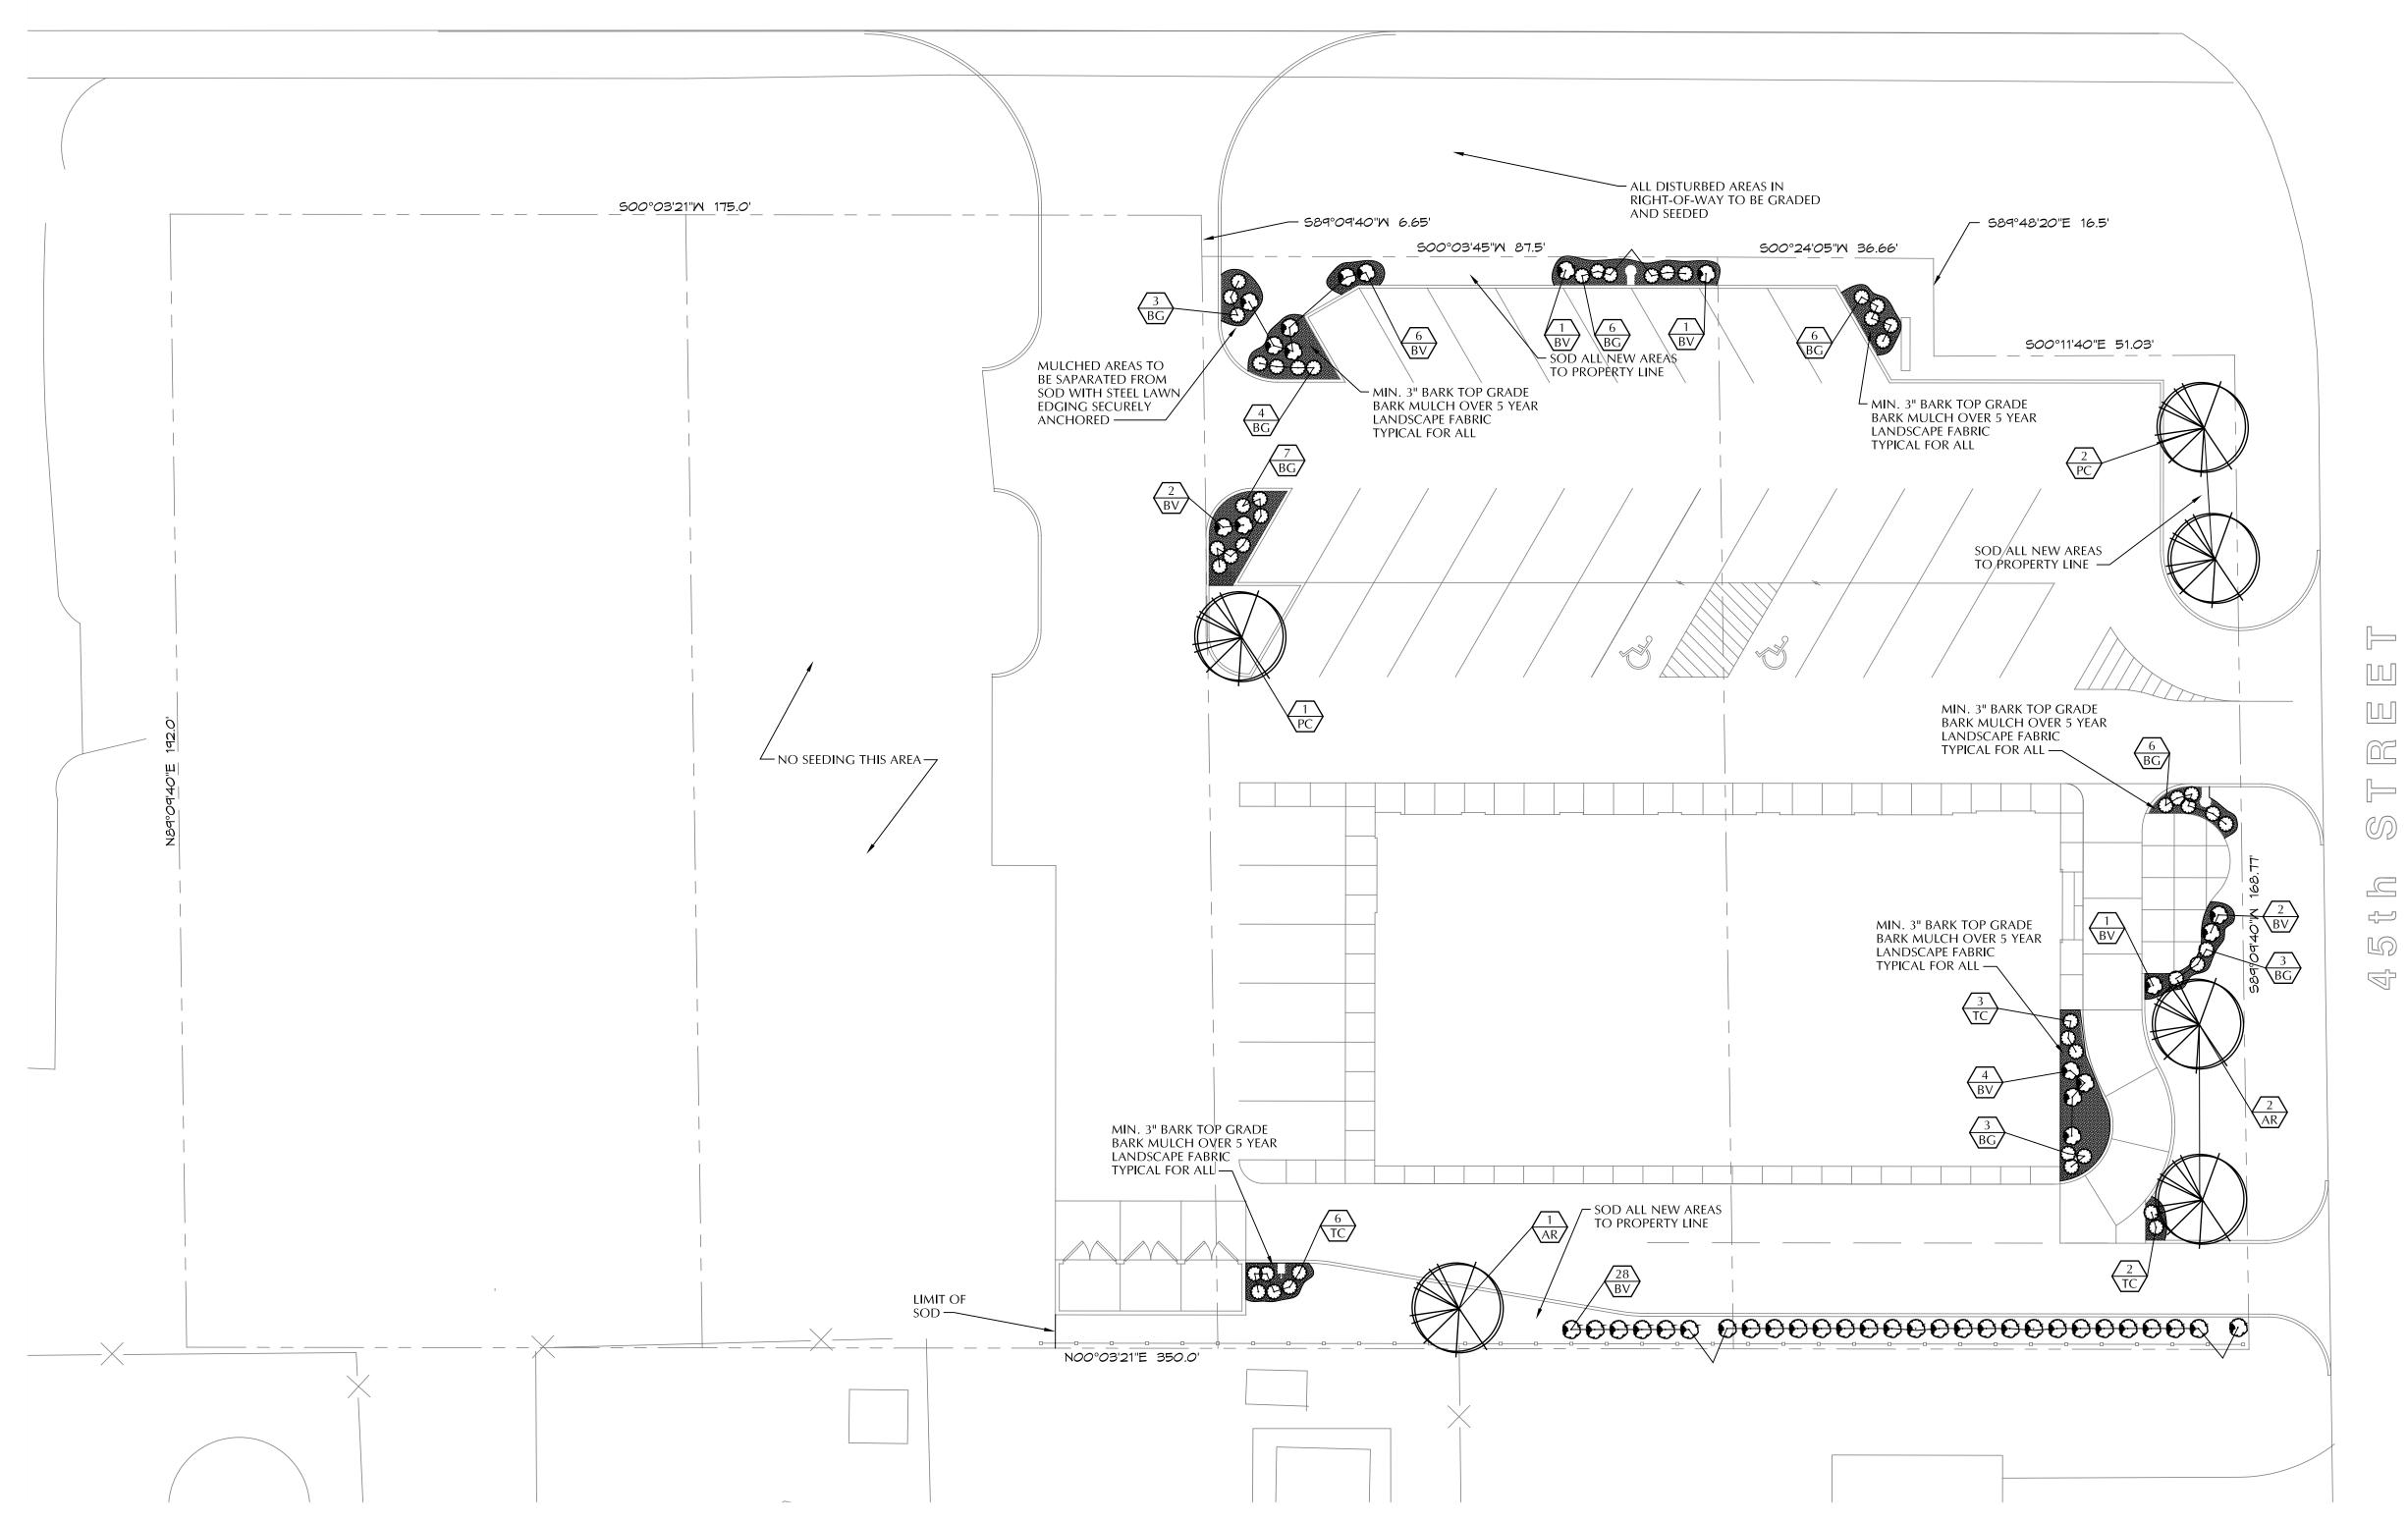

PLANT SCHEDULE				
MARK	QTY.	PLANT TYPE	SIZE	REMARKS
AR	3	ACER RUBRUM 'RED SUNSET' (RED SUNSET MAPLE)	2 1/2" CALIPER	LARGE DECIDUOUS TREE
PC	3	PYRUS CALLERYANA 'CLEVELAND SELECT' (CLEVELAND SELECT PEAR)	2 1/2" CALIPER	MEDIUM DECIDUOUS TREE
BG	28	BUXUS 'GREEN GEM' (GREEN GEM BOXWOOD)	3 GALLON	DWARF SHRUB
BV	45	BUXUS 'GREEN VELVET' (GREEN VELVET BOXWOOD)	3 GALLON	SMALL SHRUB
TC	9	TAXUS X MEDIA 'CHADWICKII' (CHADWICK YEW)	3 GALLON	SMALL SHRUB
MULCH		DARK HARDWOOD MULCH, PREMIUM GRADE	2 1/2" DEPTH	MULCH BEDS INDICATED w/ HATCH PATTERN, U.N.O.
SOD		WARREN'S TURF - TULL TALL FESCUE BLEND		,

LANDSCAPE PLAN **SCALE:** 1/16" = 1'-0"

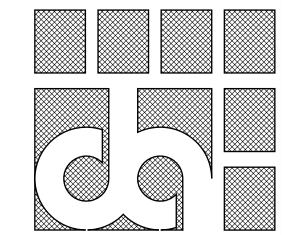

DAUSS **ARCHITECTS**

architecture planning 227 historic w. 11th st. p.o. box 1006 anderson, in 46016 tel: 765/649-2258 fax: 765/649-2337 info@daussarchitects.com


COPYRIGHT DAUSS ARCHITECTS

ISSUED FOR BIDDING, STATE REVIEW, AND CONSTRUCTION - JUNE 18, 2008

NEW BUILDING 45TH STREET BUILDING

SOUTH ANDERSON, LLC

ANDERSON, Indiana

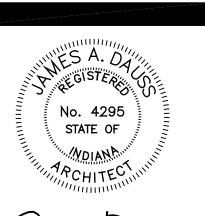

SHEET TITLE

LANDSCAPE

PLAN

Sheet number

S003-0801